


 BALCONY / THIRD FLOOR



 MAIN / SECOND FLOOR

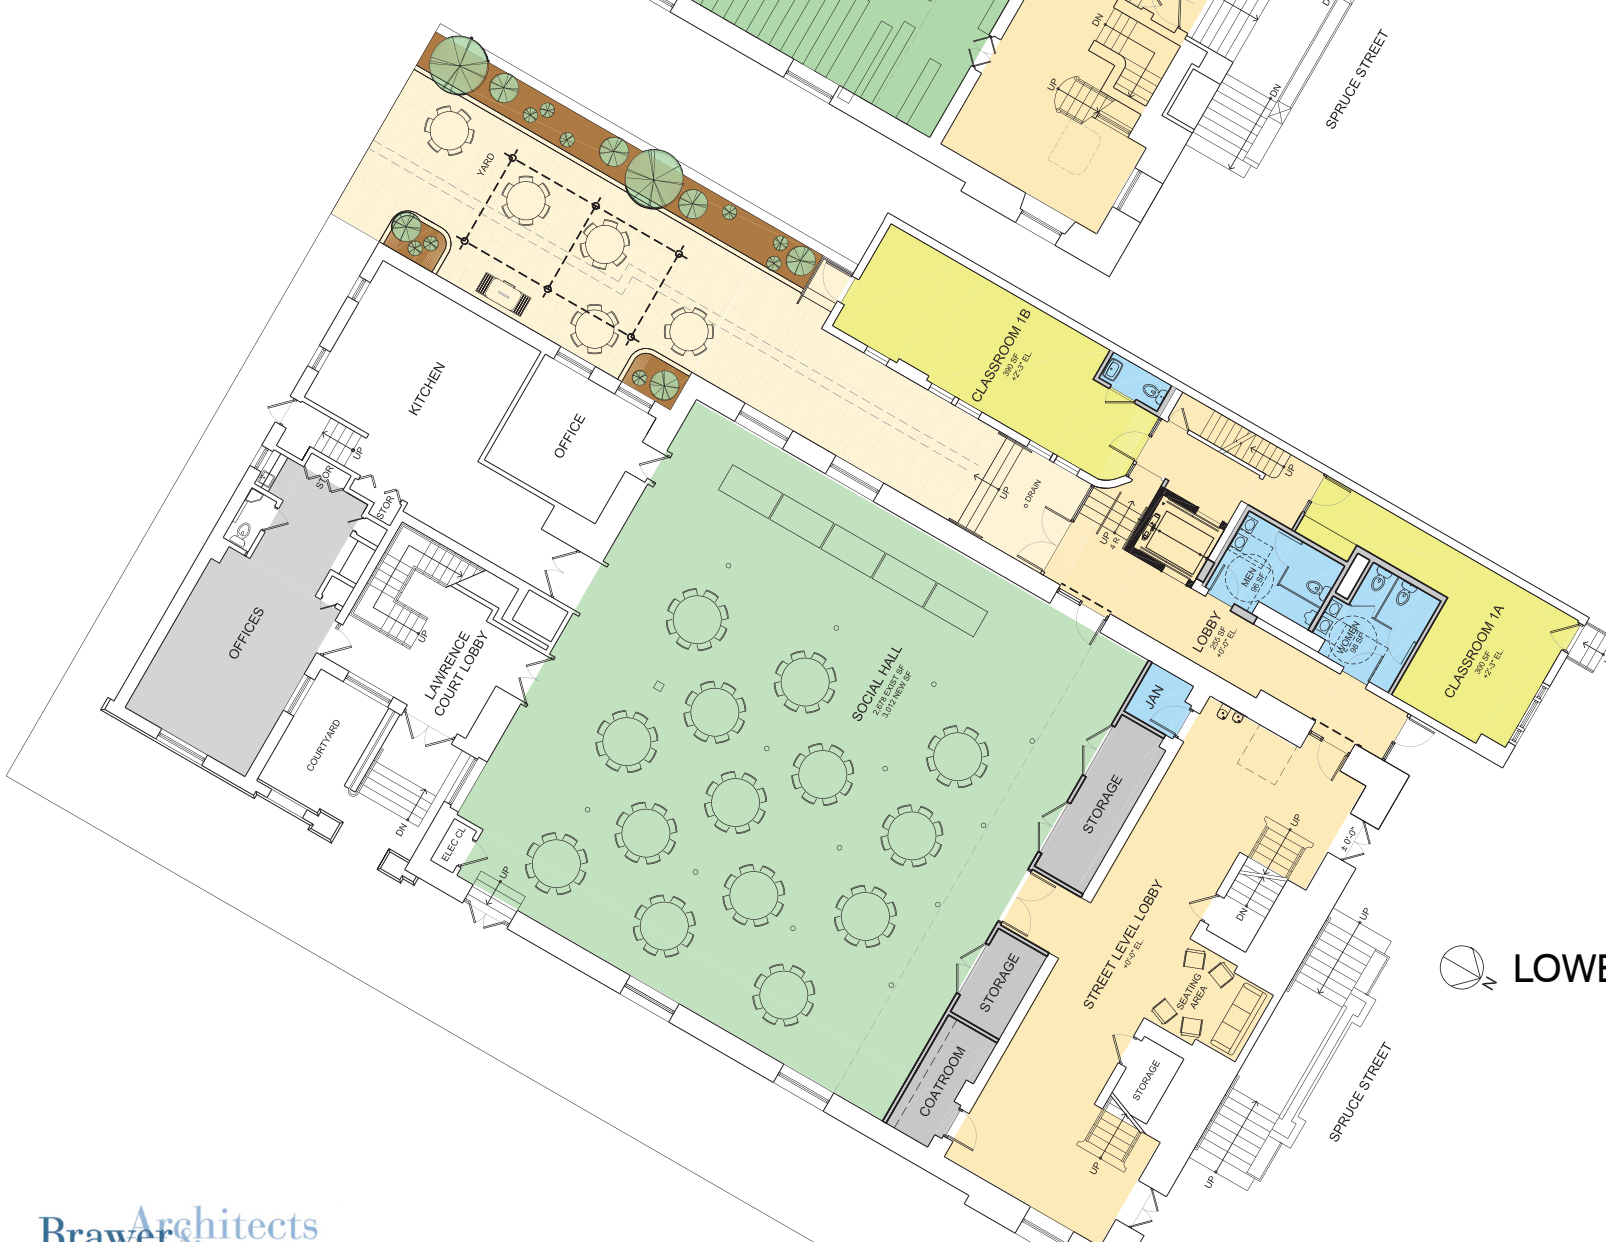

 LOWER / FIRST FLOOR